

EAGLE ROCK MINERY

PROPOSED RENOVATIONS FOR:

414 WEST 4TH STREET
WILLIAMSPORT, PA 17701

CHECKED BY: SED
DRAWN BY: SED

ANTHONY H. VISCO JR. ARCHITECTS

800 West Fourth St.
Williamsport, PA

Phone: (570) 322-3460
Fax: (570) 322-8433




© Copyright 2010 - Anthony H. Visco Jr. Architects

REVISIONS

SHEET


A2

DATE
30 JUNE 2010

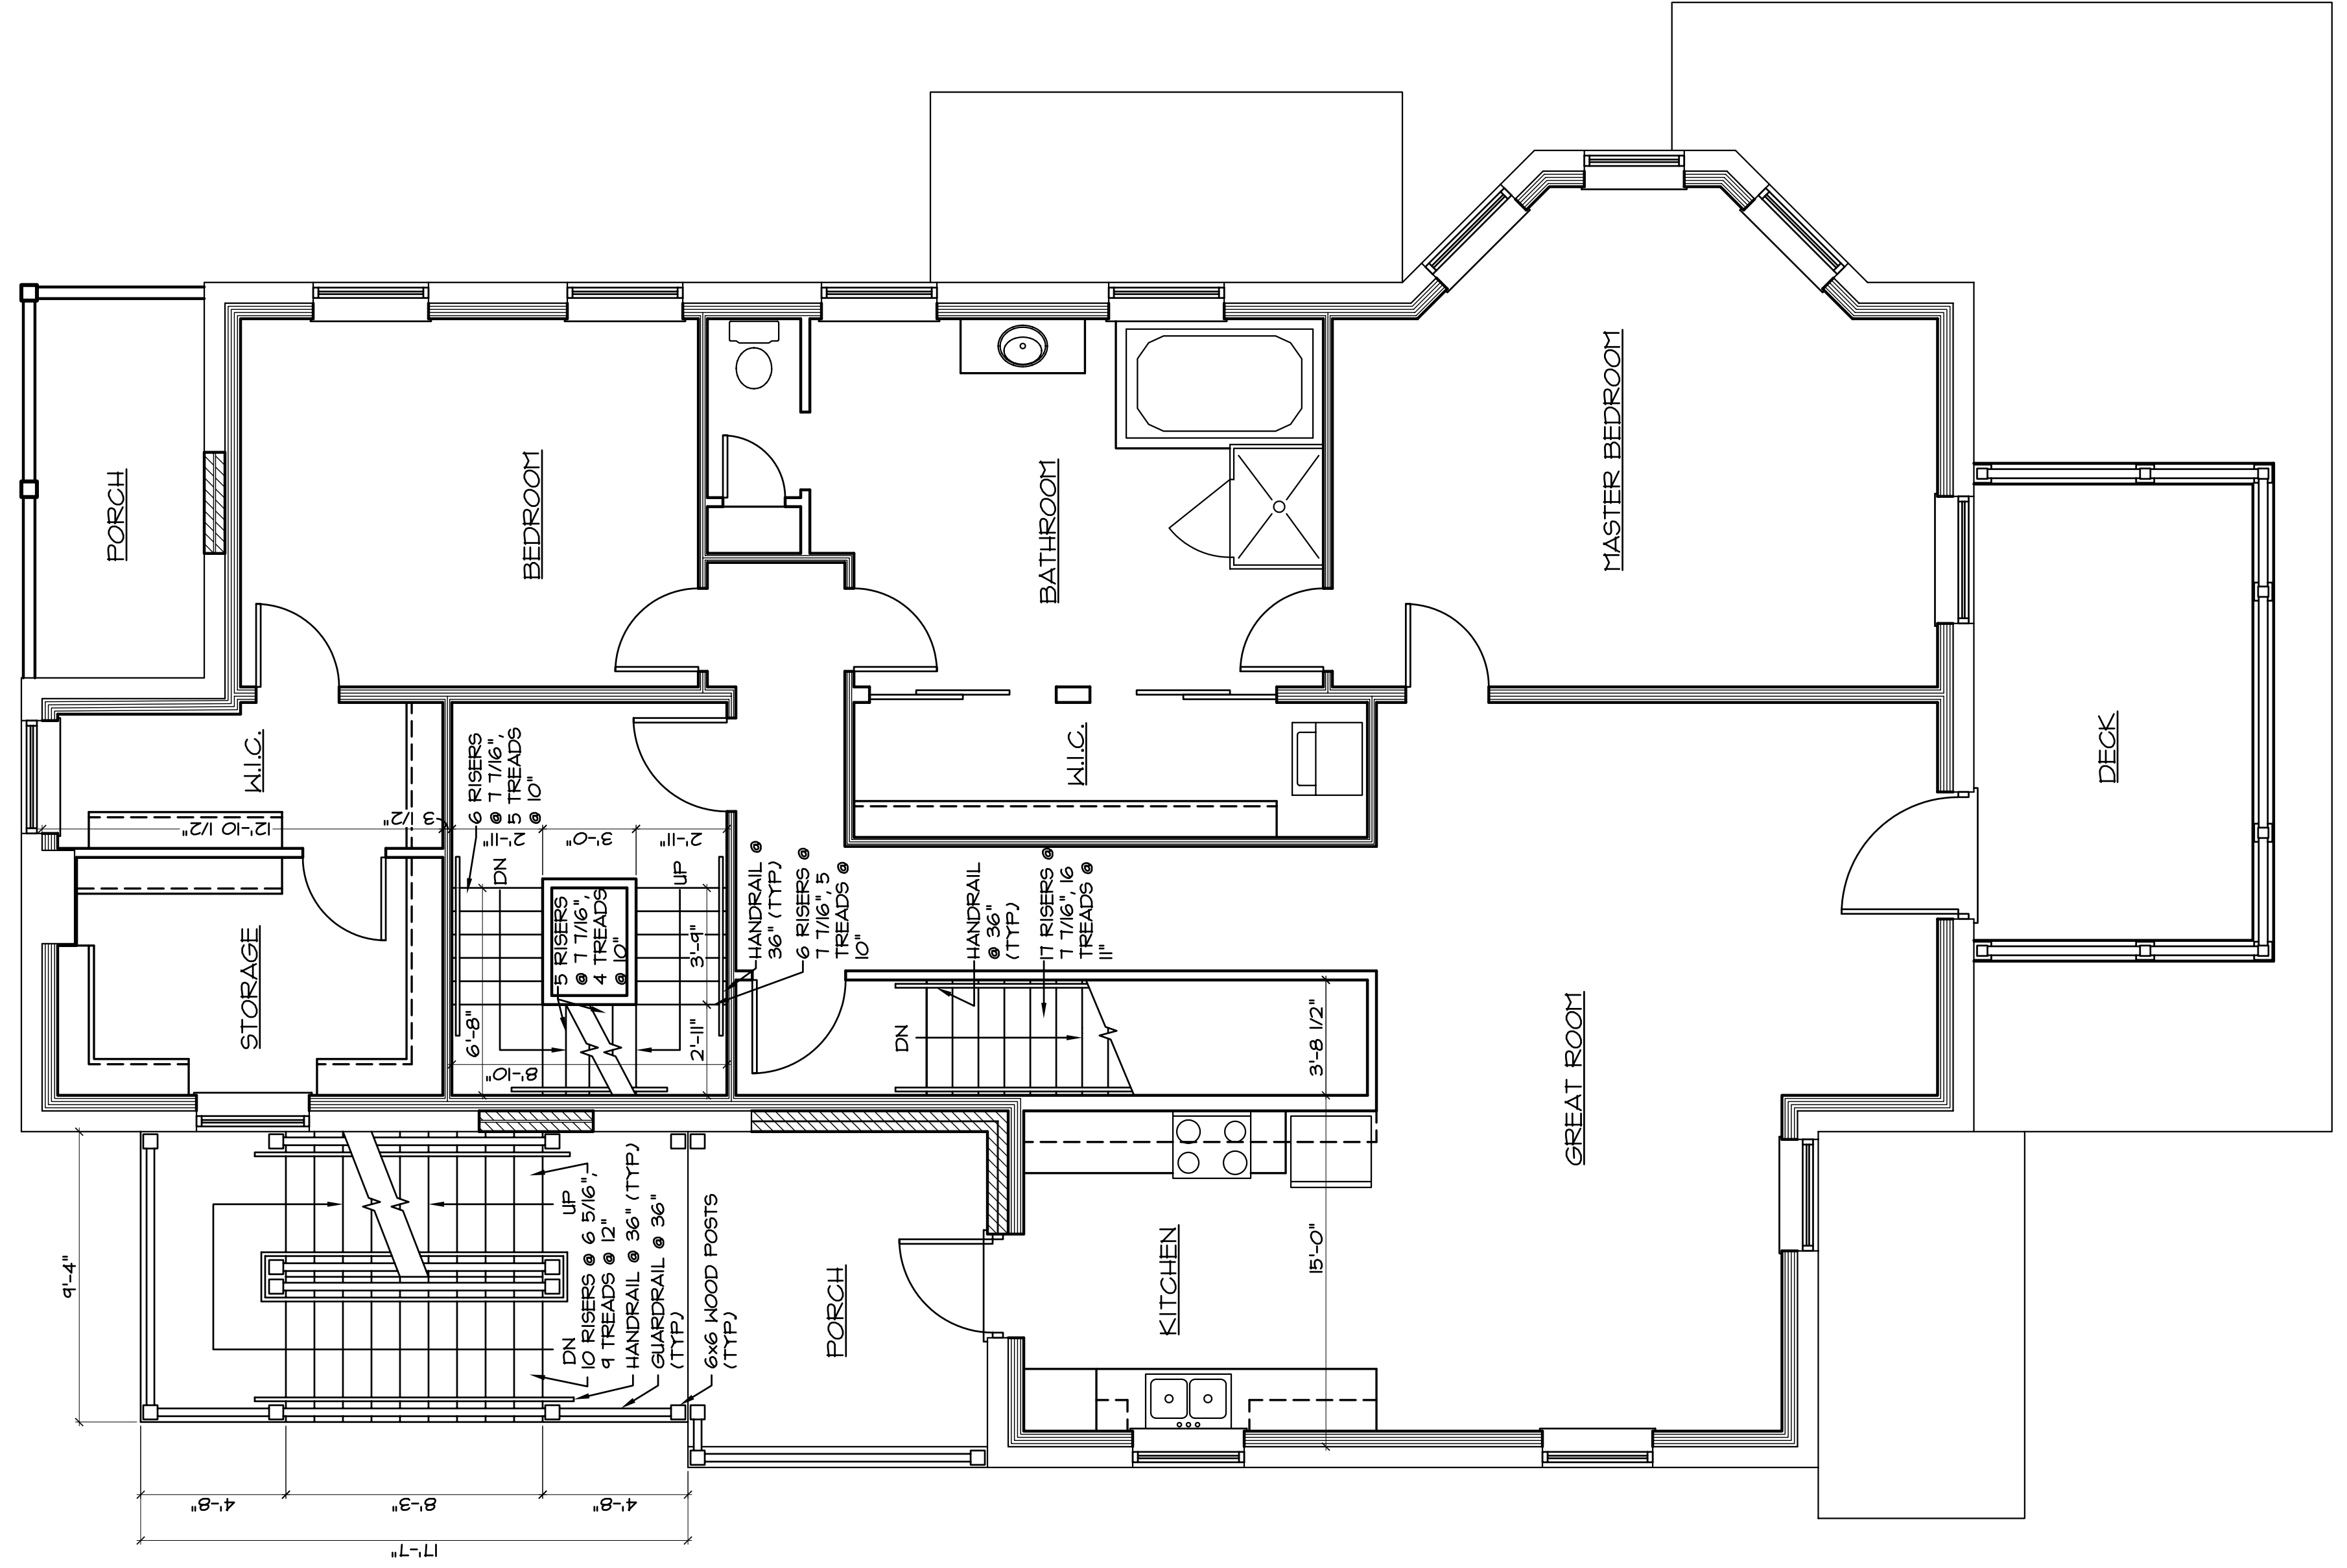

1 SECOND FLOOR PLAN
SCALE: 1/4" = 1'-0"
A2

2 THIRD FLOOR PLAN
SCALE: 1/4" = 1'-0"
A2

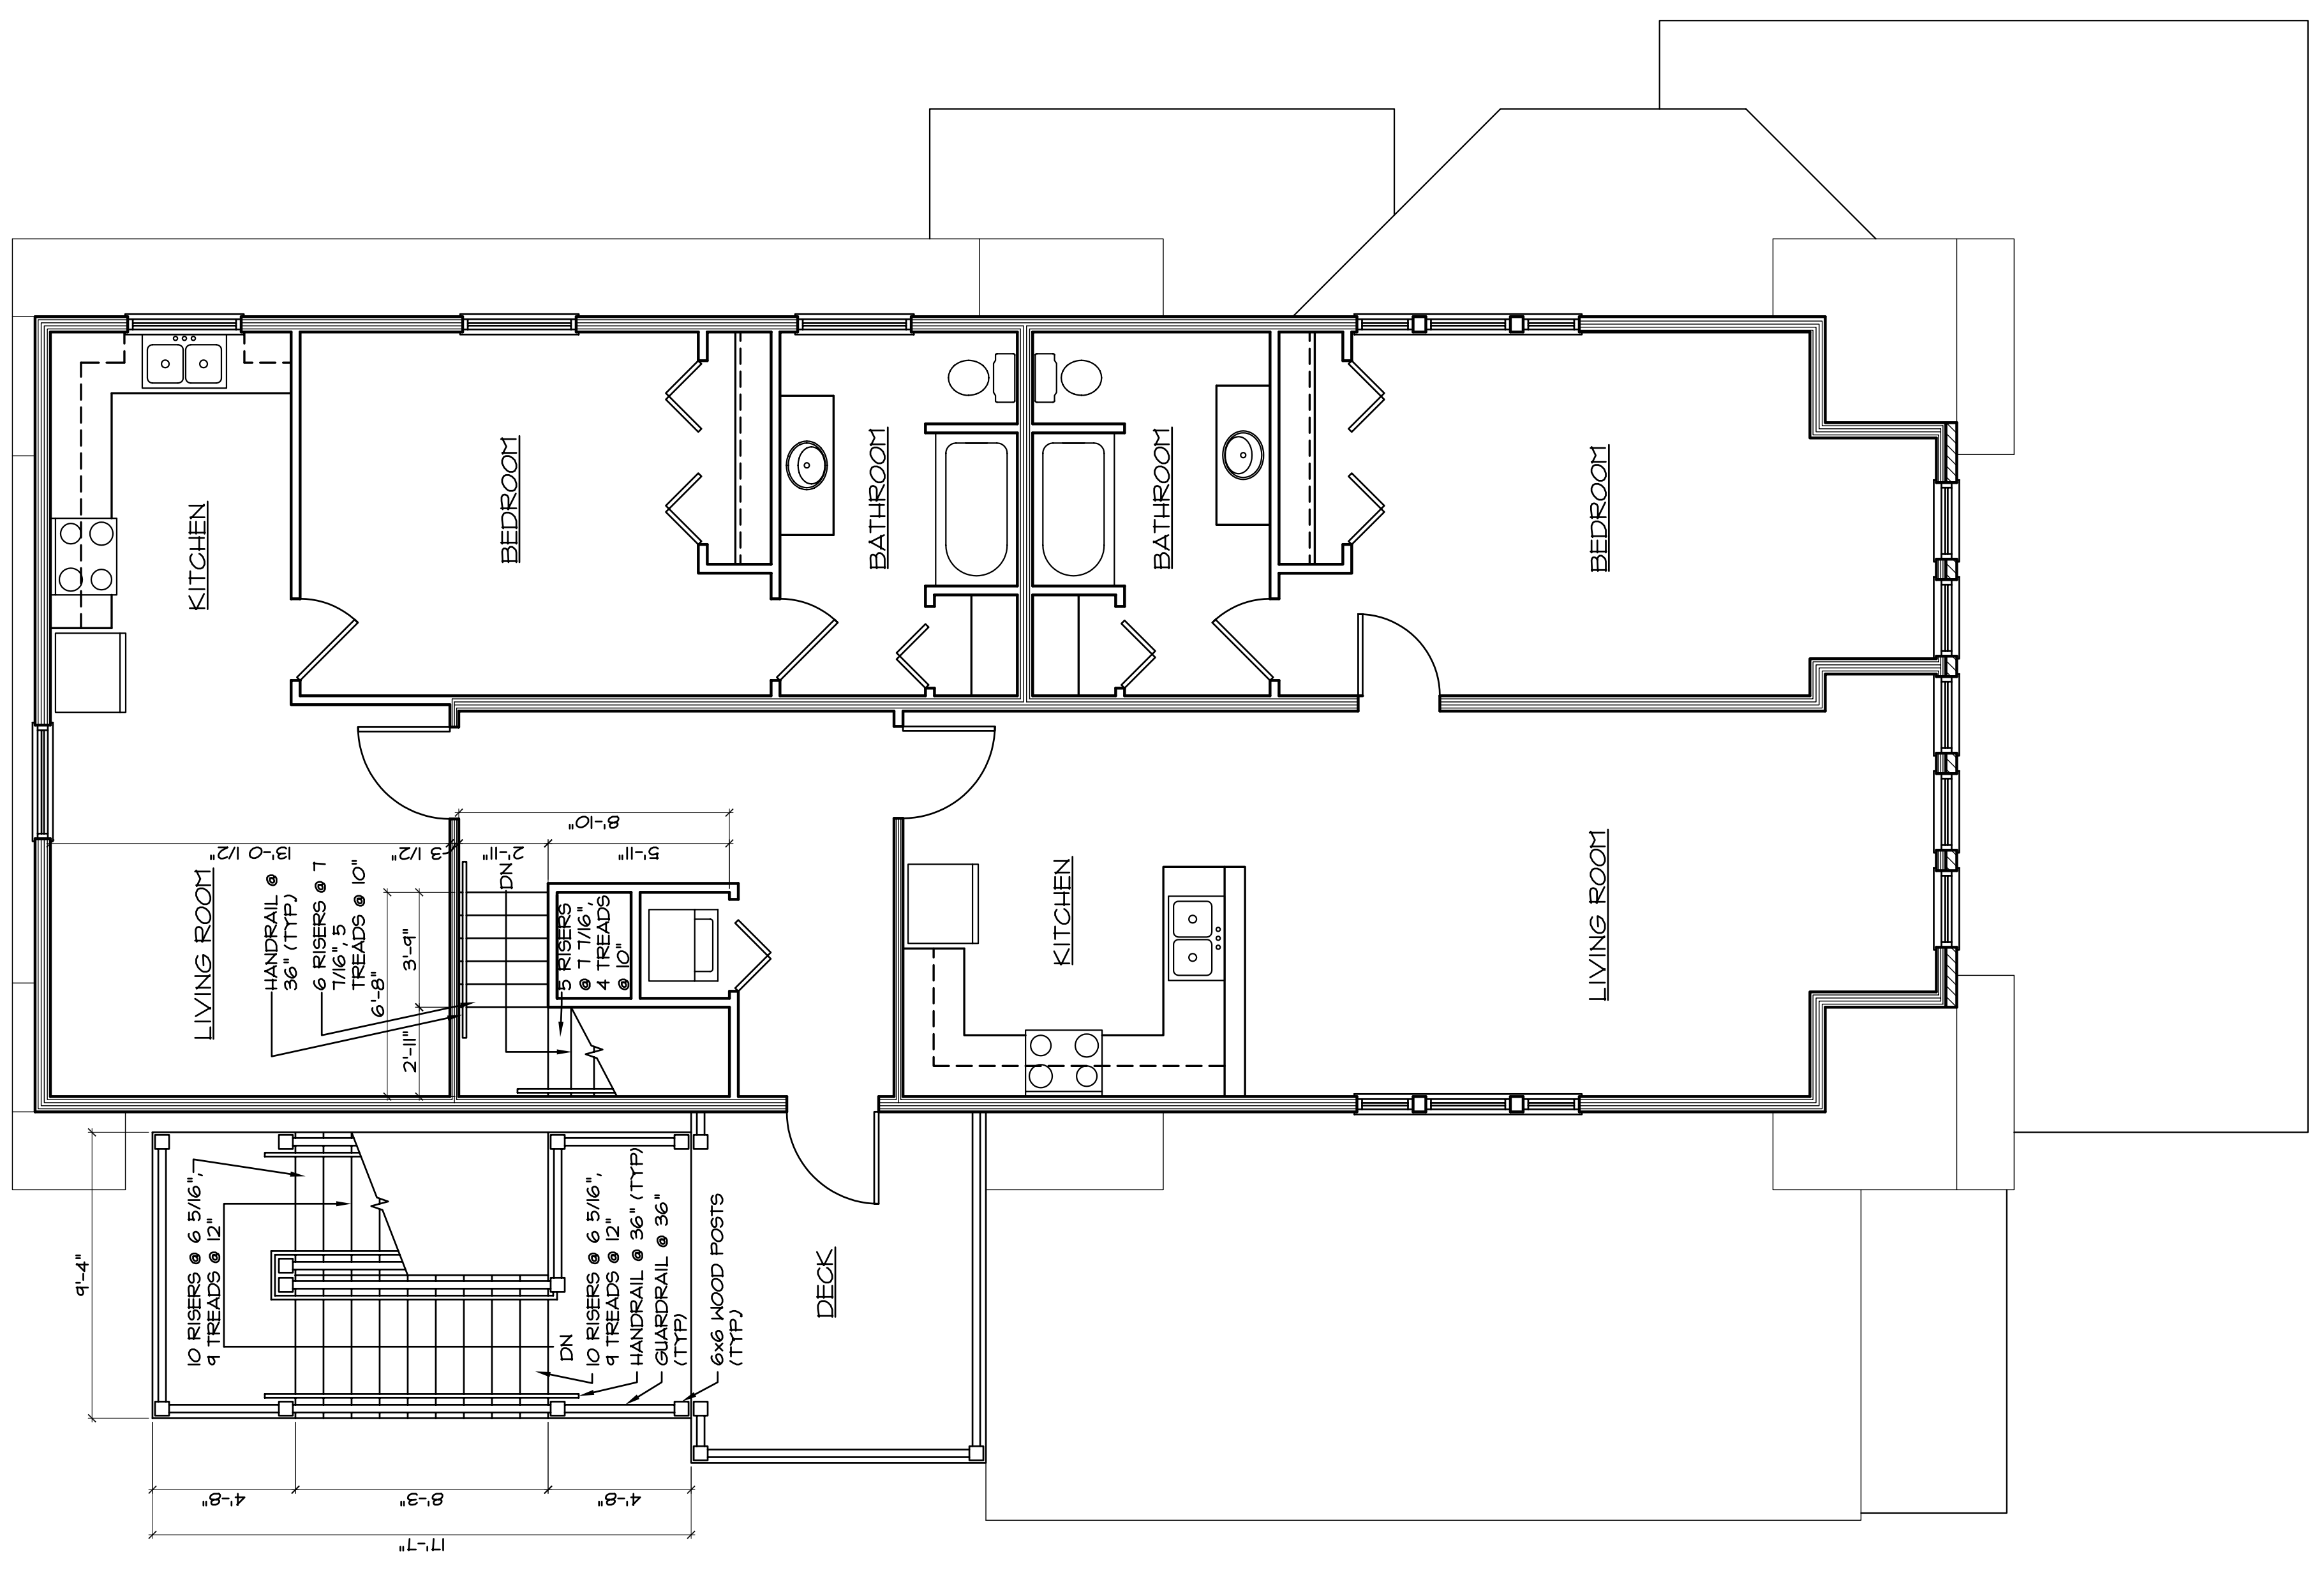

2 THIRD FLOOR PLAN
SCALE: 1/4" = 1'-0"
A2